




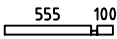
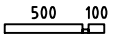
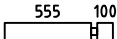
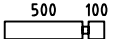
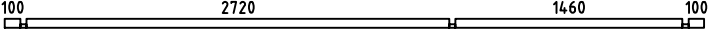
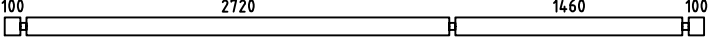
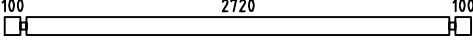
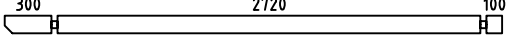
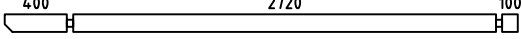
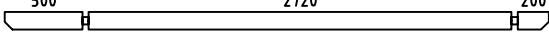
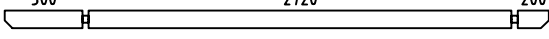
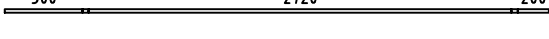
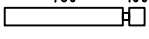
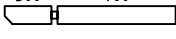


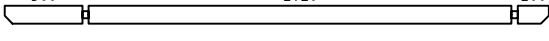

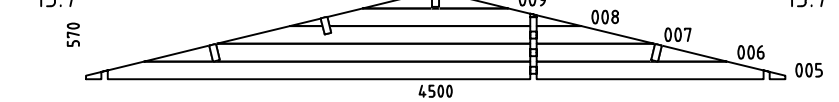

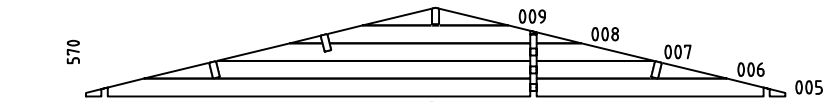

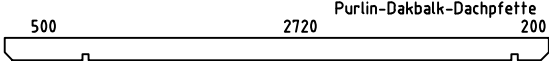

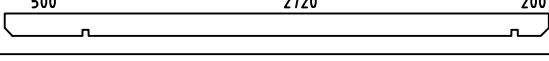












Elizabeth 40


Pos	Specification-Spezifikation-Specificatie	St.	Profile (mm)	Length (mm)
001		2	40x57	695
002		1	40x57	640
003		32	40x114	695
004		16	40x114	640
010		1	40x57	4500
011		16	40x114	4500
012		40	40x114	3000
013		1	40x114	3200
014		2	40x114	3300
015		1	40x114	3500
016		1	40x114	3500
017		1	40x23	3500
018		15	40x114	900
019		1	40x114	1100
020		1	40x114	3500
W1-1		1		
W2-1		1		
PR1		3	44x14.4	3500
PR2		1	44x14.4	3500
DP-1	Roof board-Dachbrett-Dakplank 	80	88x18	2420
L-1	Eave Board-Traubret-Dakranden board 95 	2	18x95	3540
L-2	Eave Slat-Traufenleiste-Afdekljst 	2	40x18	3500
L-3	Facia Board-Giebelblende-Gevelplank 	4	18x120	2460
Kood	Materjal	File	Elizabeth4.0.dwg	Leht 1/2

Pos	Specification-Spezifikation-Specificatie	St.	Profile (mm)	Length (mm)
L-4	Facia Slat-Giebelleiste-Gevellijst 	4	40x18	2460
D1	Diamond 	2		
	Door Set-Tür Satz-Deur Set 	1		
	Double Door Set ISO-Doppeltür Satz-Dubbele Deur Set   3x25  5x70 x2  5x90 x4	1		
	Nail-Nagel-Spijker 1.2x20 	25	1.2x20	
	Window Handle Set-Fenstergriff Satz-Raamgreep Set   3x25	2		
DW4D K 11 9x86.5 ISO	WINDOW 1190x865 ISO  Window Glazing Bar Fenstersprossen Raamroeden 	1		
DD4 1 60x185 ISO	DOOR 1600x1850 ISO  Door Glazing Bar Türsprossen Deurroeden 	1		
SD4 85 x185 R ISO	DOOR 850x1850 ISO  Door Glazing Bar Türsprossen Deurroeden 	1		
Kood	Materjal	File	Elizabeth4.0.dwg	Leht 2/2

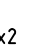
H = 1.500 m
 TOTAL: 11.37 m²

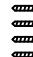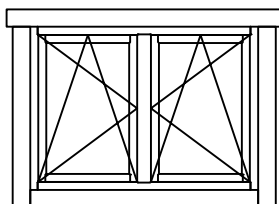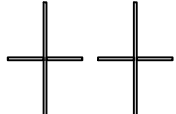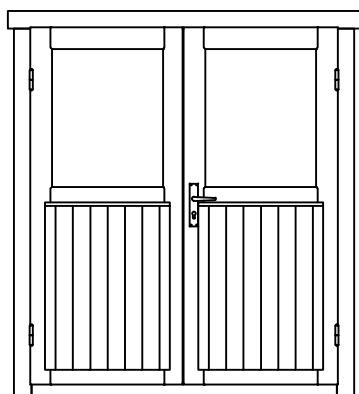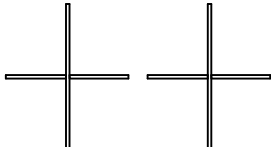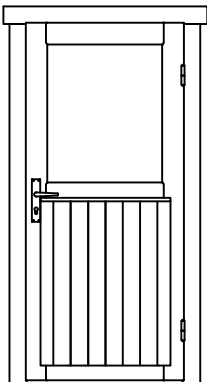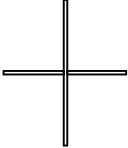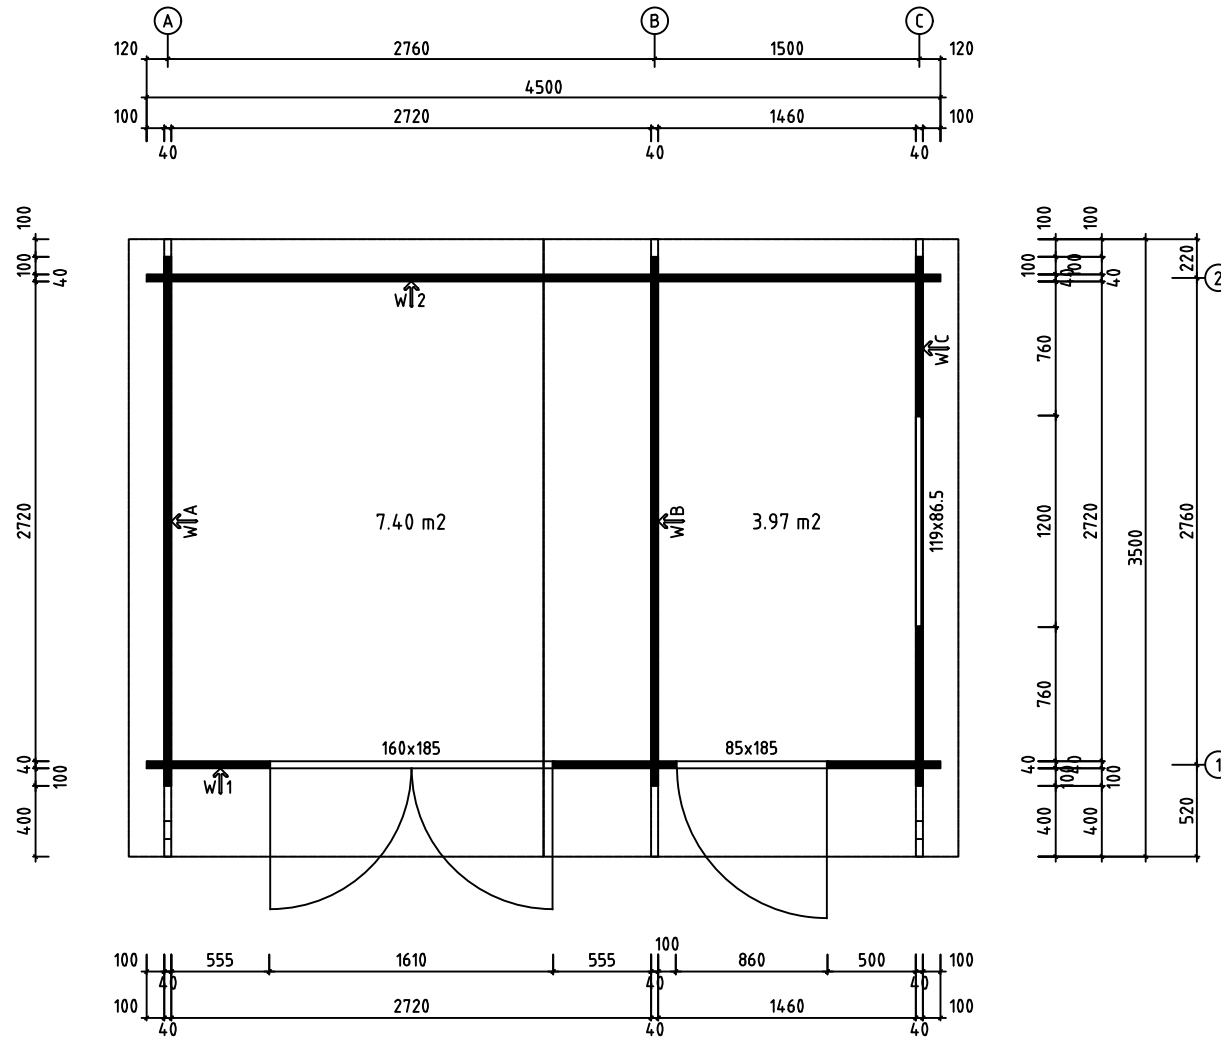


Model	Elizabeth	Page	PLAN
Client		Scale	1:30
Material	40x114	Date	17.09.2019
Company		File	Elizabeth40.dwg

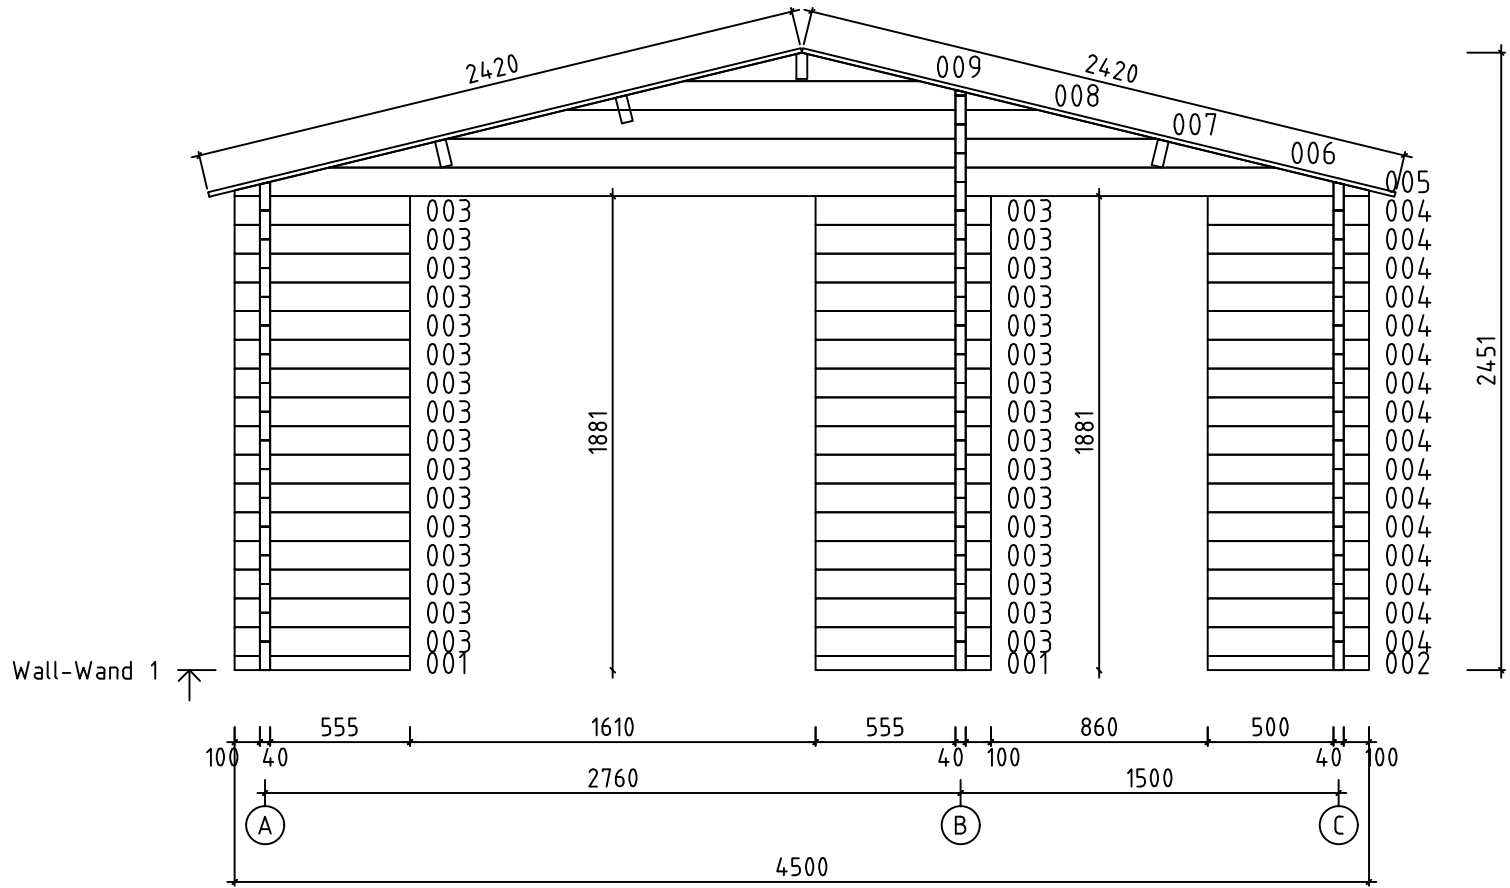

Model	Elizabeth	Page	5
Client		Scale	1:30
Material	4x11.4	Date	17.09.2019
Company		File	Elizabeth40.dwg

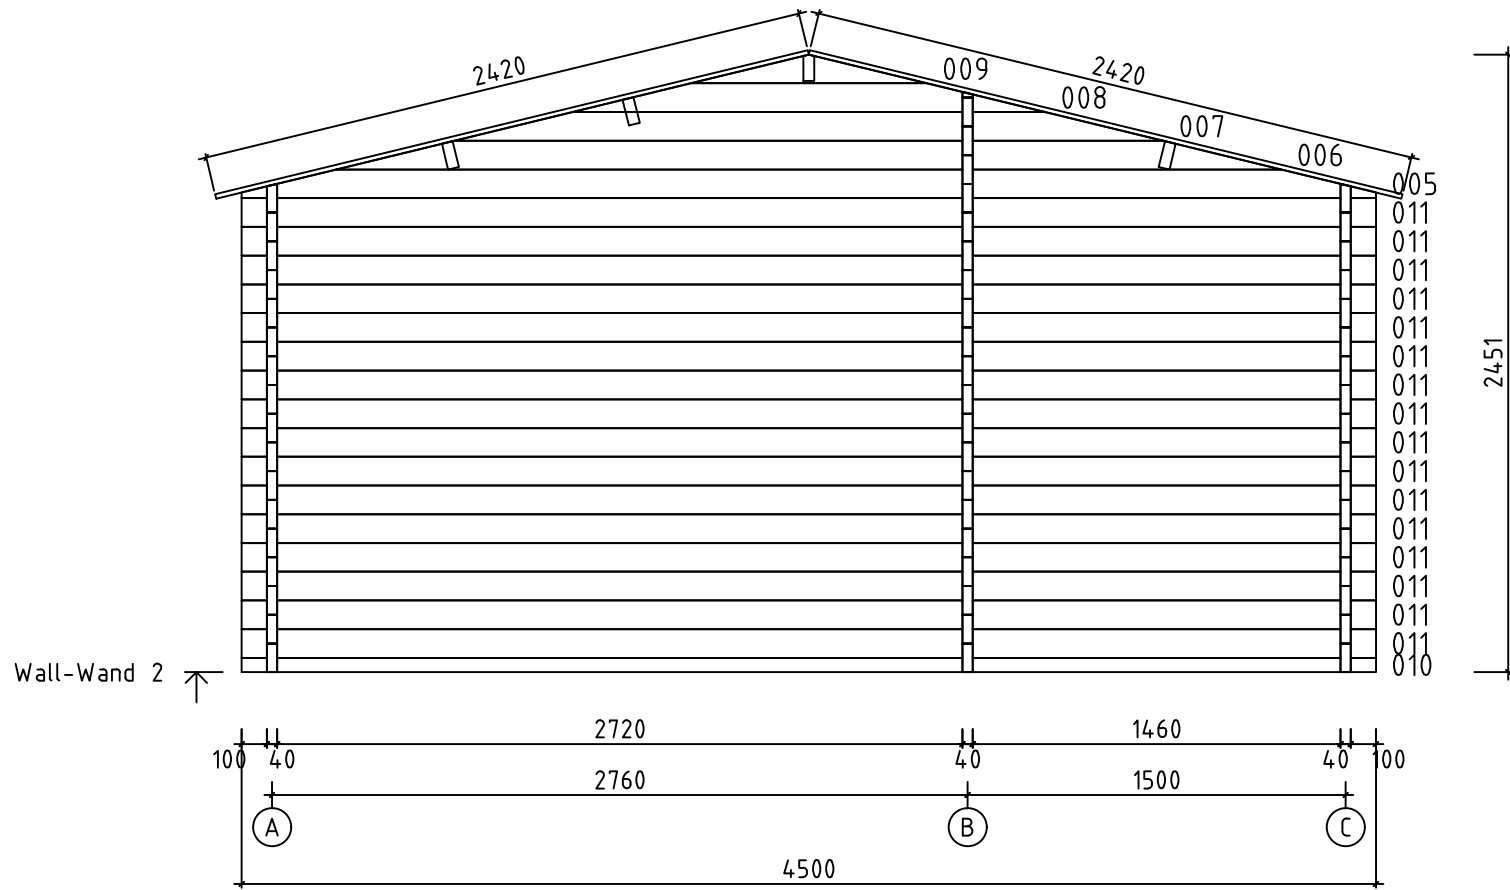


Model	Elizabeth	Page	6
Client		Scale	1:30
Material	4x11.4	Date	17.09.2019
Company		File	Elizabeth40.dwg

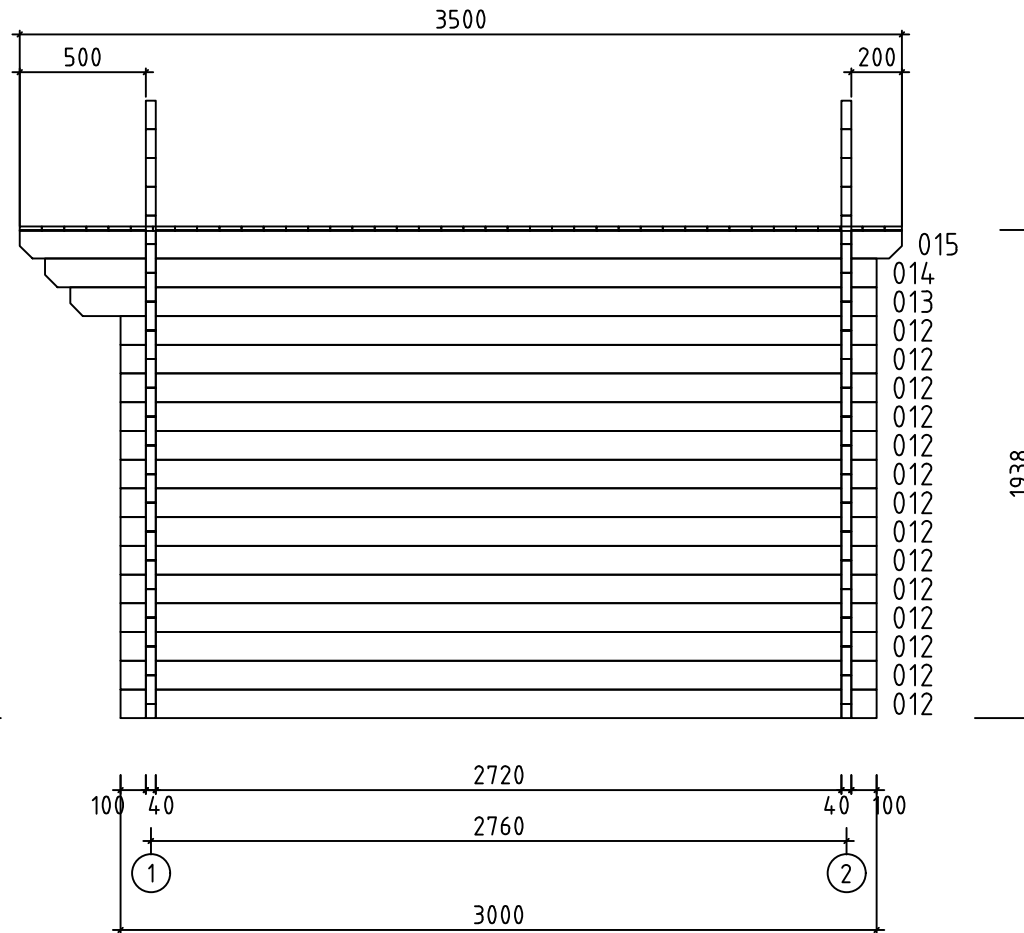


Wall-Wand A ↗ ↖



Model	Elizabeth	Page	2
Client		Scale	1:30
Material	4x11.4	Date	17.09.2019
Company		File	Elizabeth40.dwg

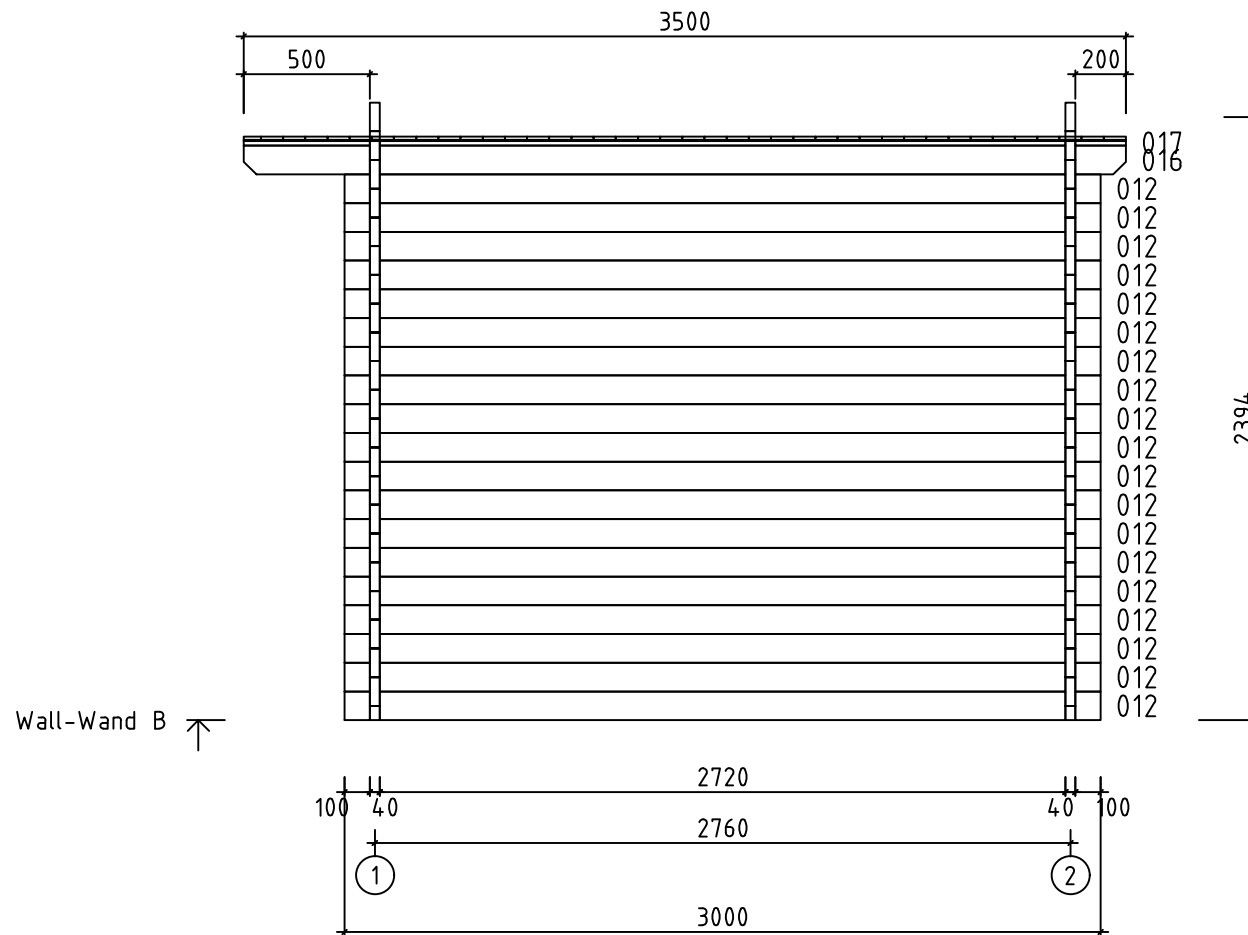

Model	Elizabeth	Page	3
Client		Scale	1:30
Material	4x11.4	Date	17.09.2019
Company		File	Elizabeth40.dwg






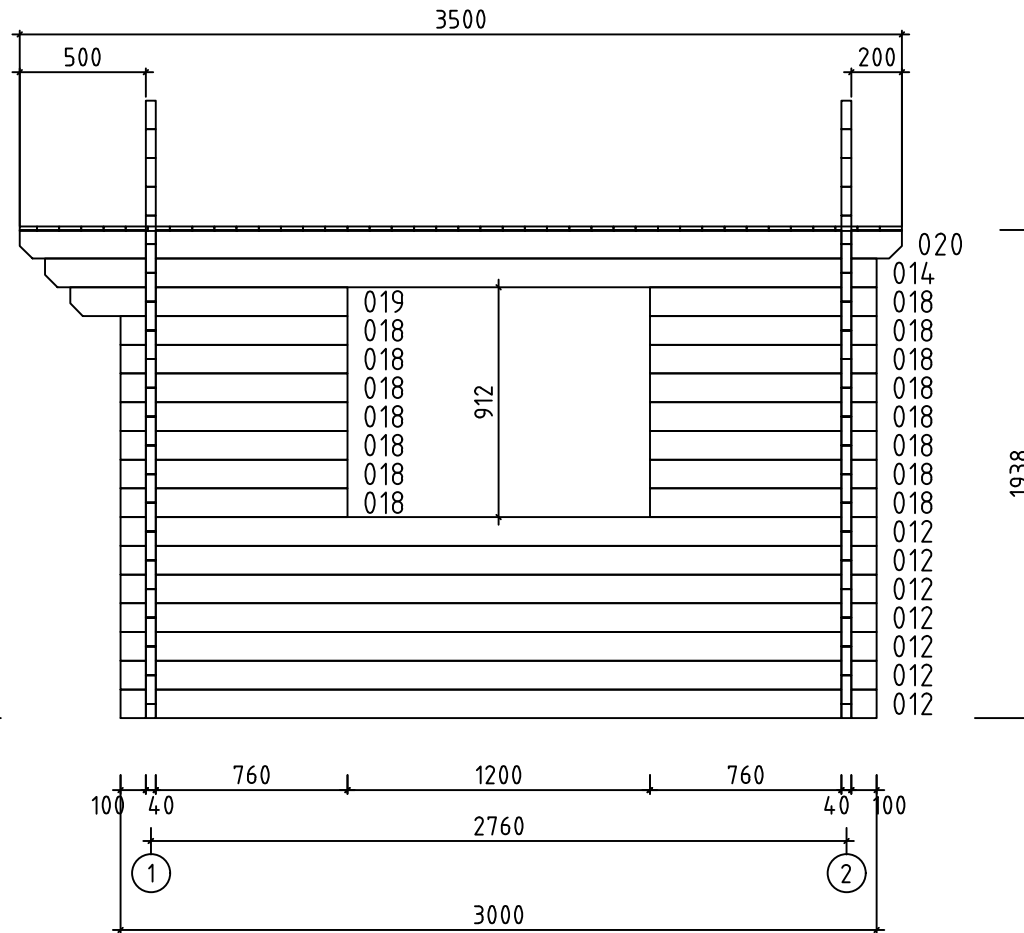


Model	Elizabeth	Page	4
Client		Scale	1:30
Material	4x11.4	Date	17.09.2019
Company		File	Elizabeth40.dwg

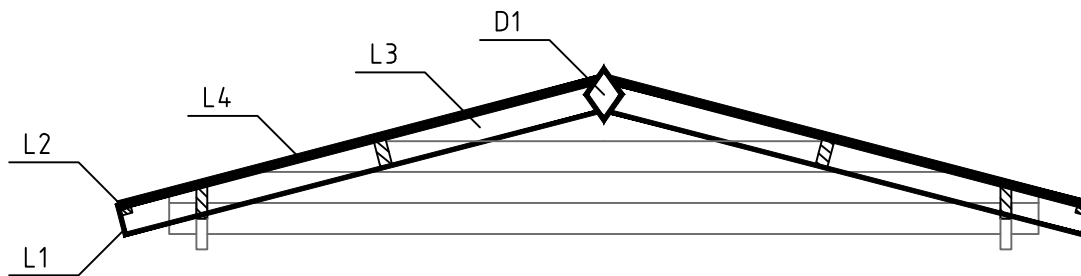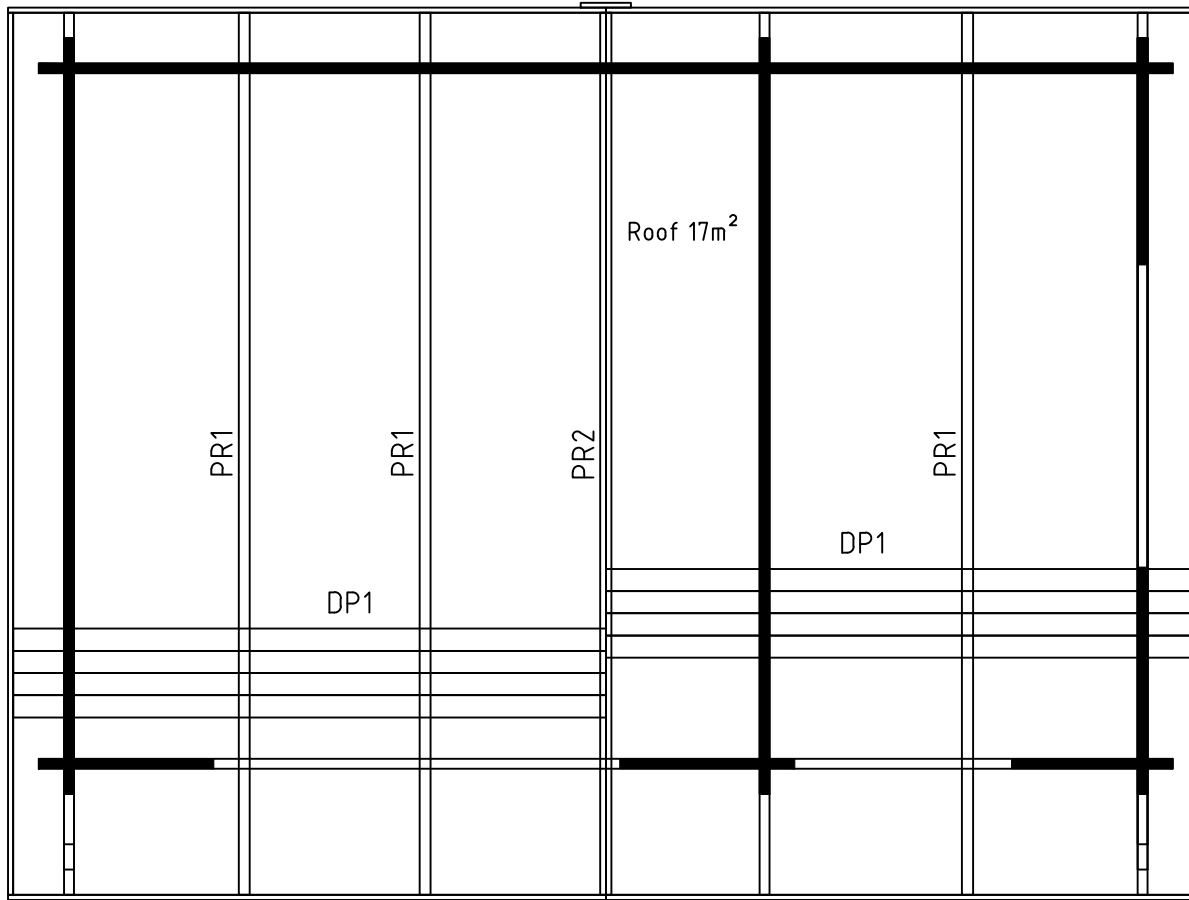

Model	Elizabeth	Page	ROOF
Client		Scale	1:30
Material	40x114	Date	17.09.2019
Company		File	Elizabeth40.dwg

The guide is illustrative. This guide is not project specification.
 Der Leitfaden ist illustrativ. Dieser Leitfaden ist keine Projektspezifikation.
 De gids is illustratief. Deze gids is geen projectspecificatie.

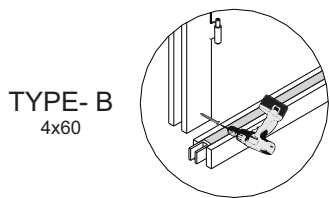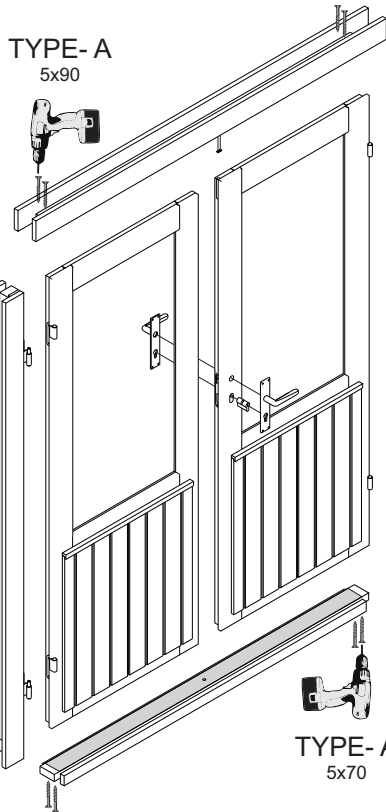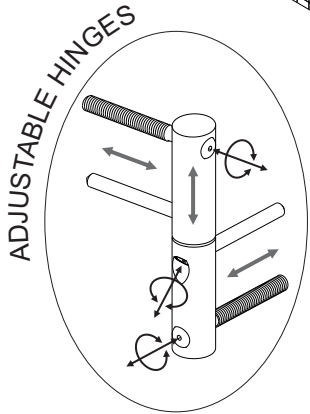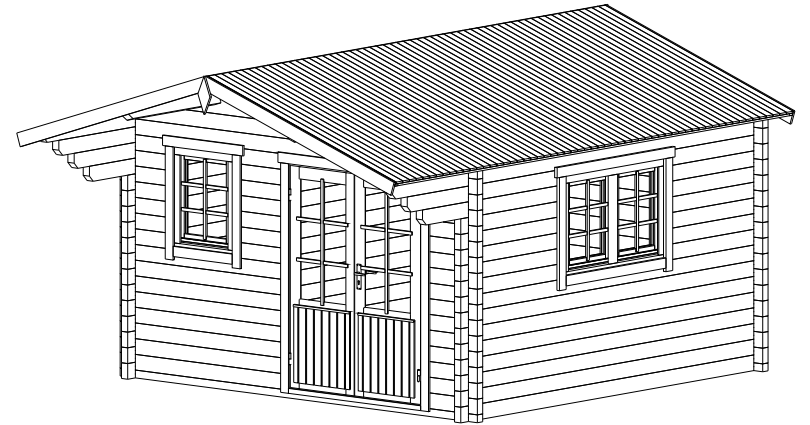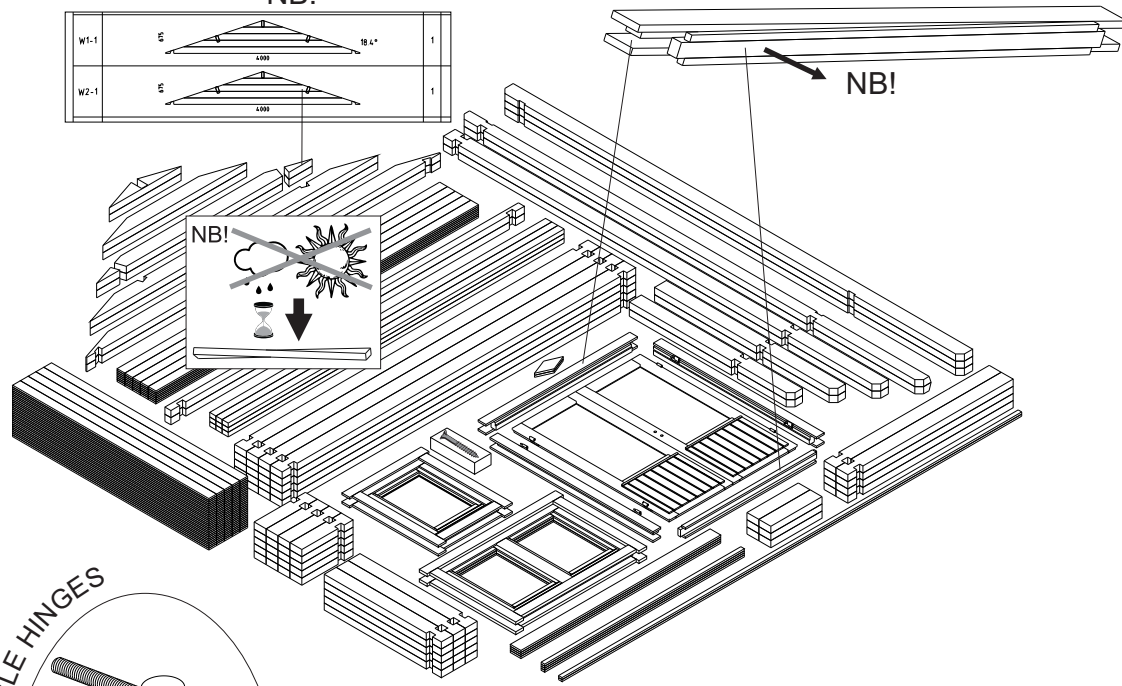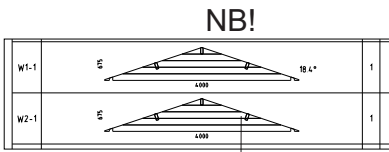

OPTIONS!

