





House	Kasimir 4.4	Sheet	1
Drawing	3D	Scale	
Material	4.4x135	Date	09.07.2019
Drawer	SP	File	Kasimir 4.4 3D.dwg

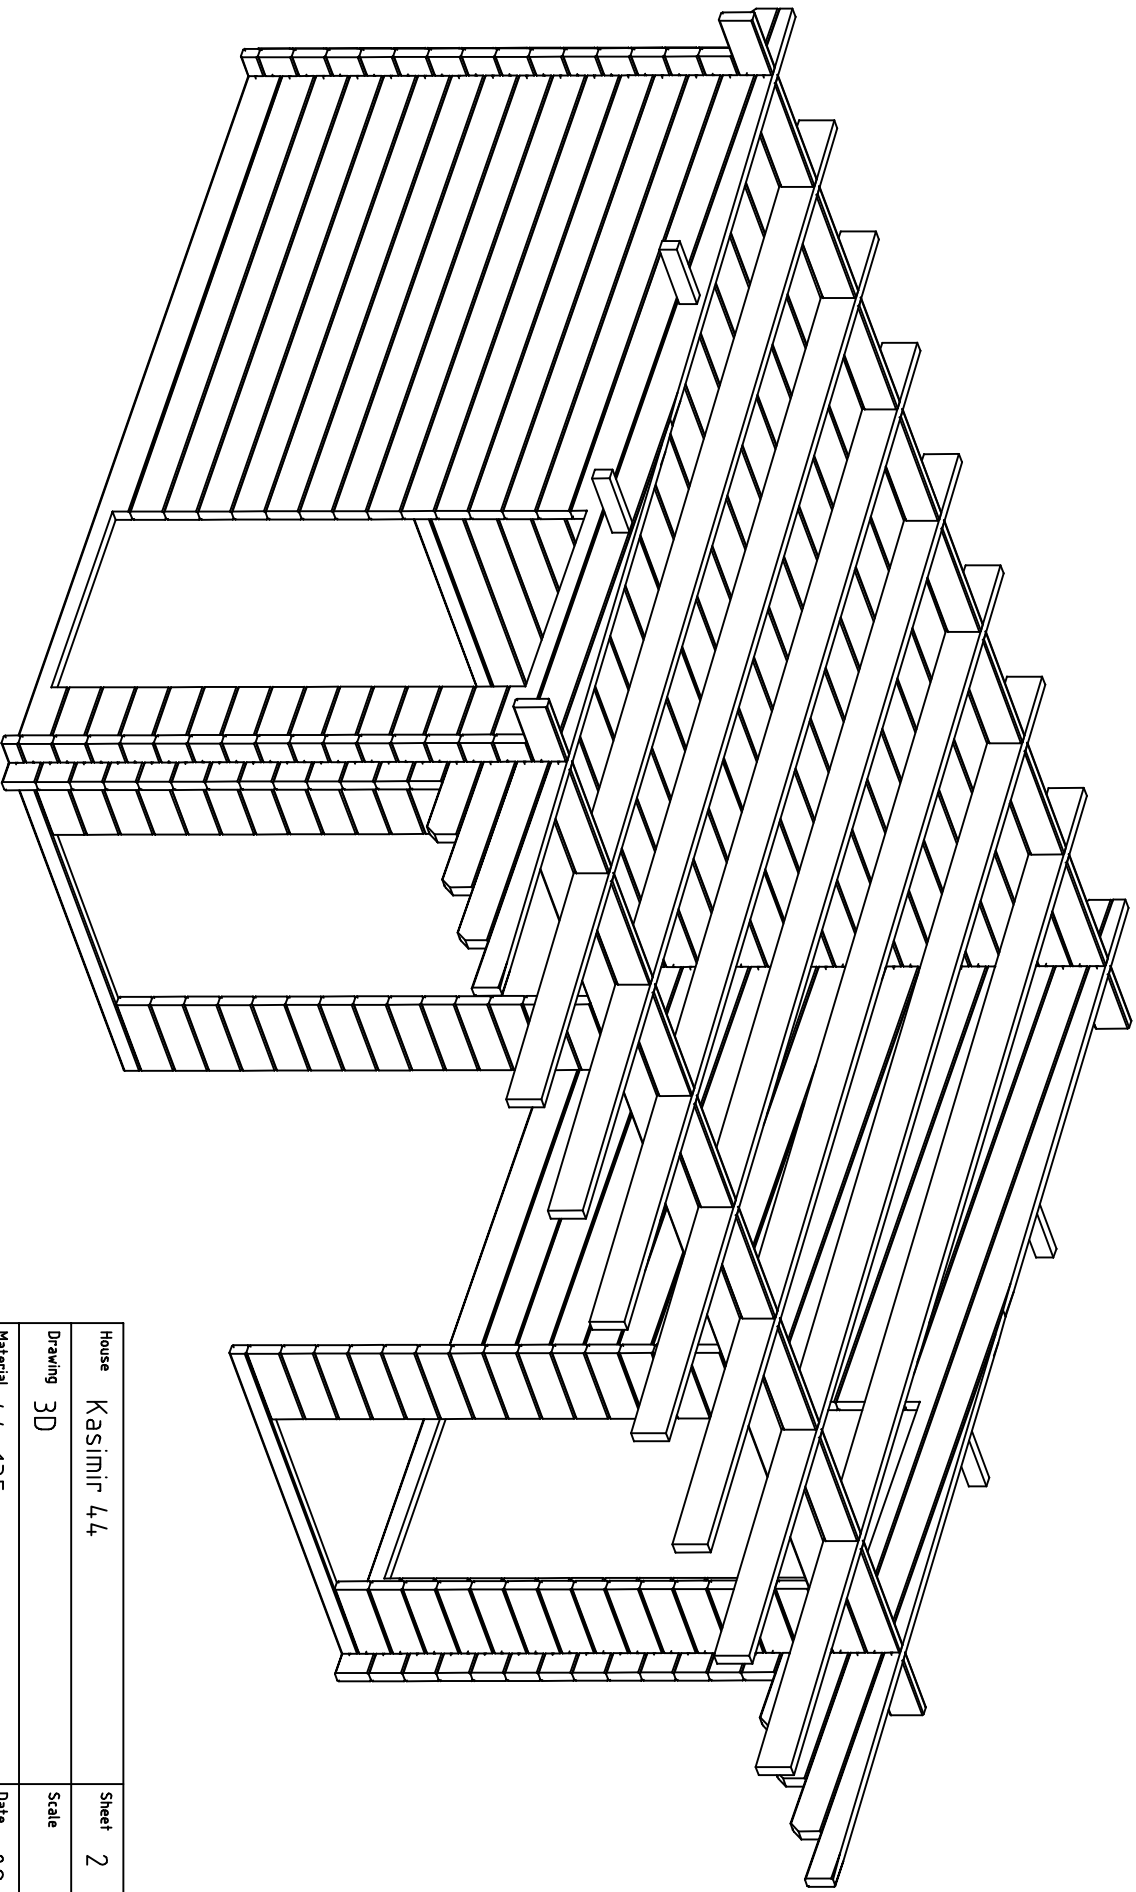

House	Kasimir 44	Sheet	2
Drawing	3D	Scale	
Material	44x135	Date	09.07.2019
Drawer	SP	File	Kasimir 44_3D.dwg

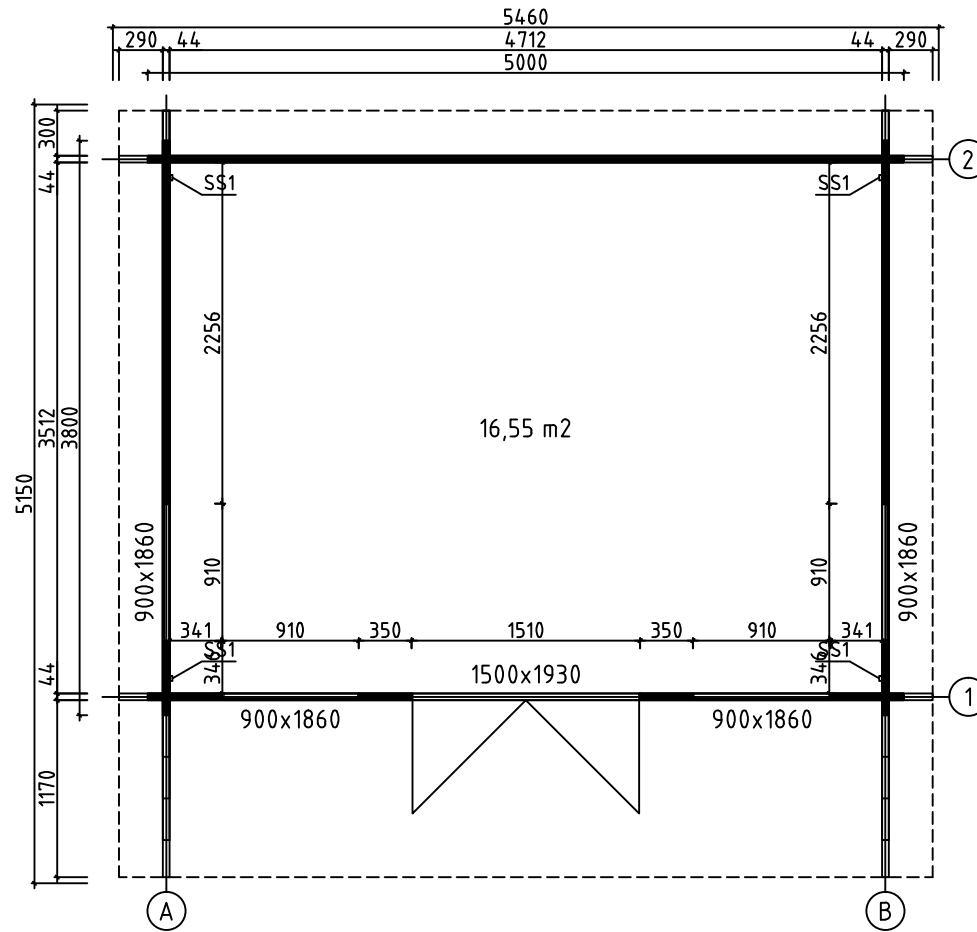


House	Kasimir 44	Sheet	3
Drawing	GRUNDPLAN	Scale	1:50
Material	44x135	Date	09.07.2019
Drawer	SP	File	Kasimir 44.dwg

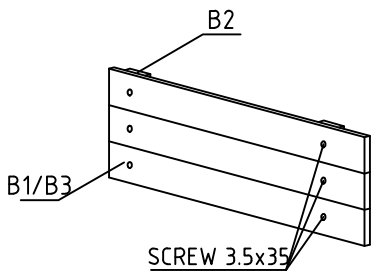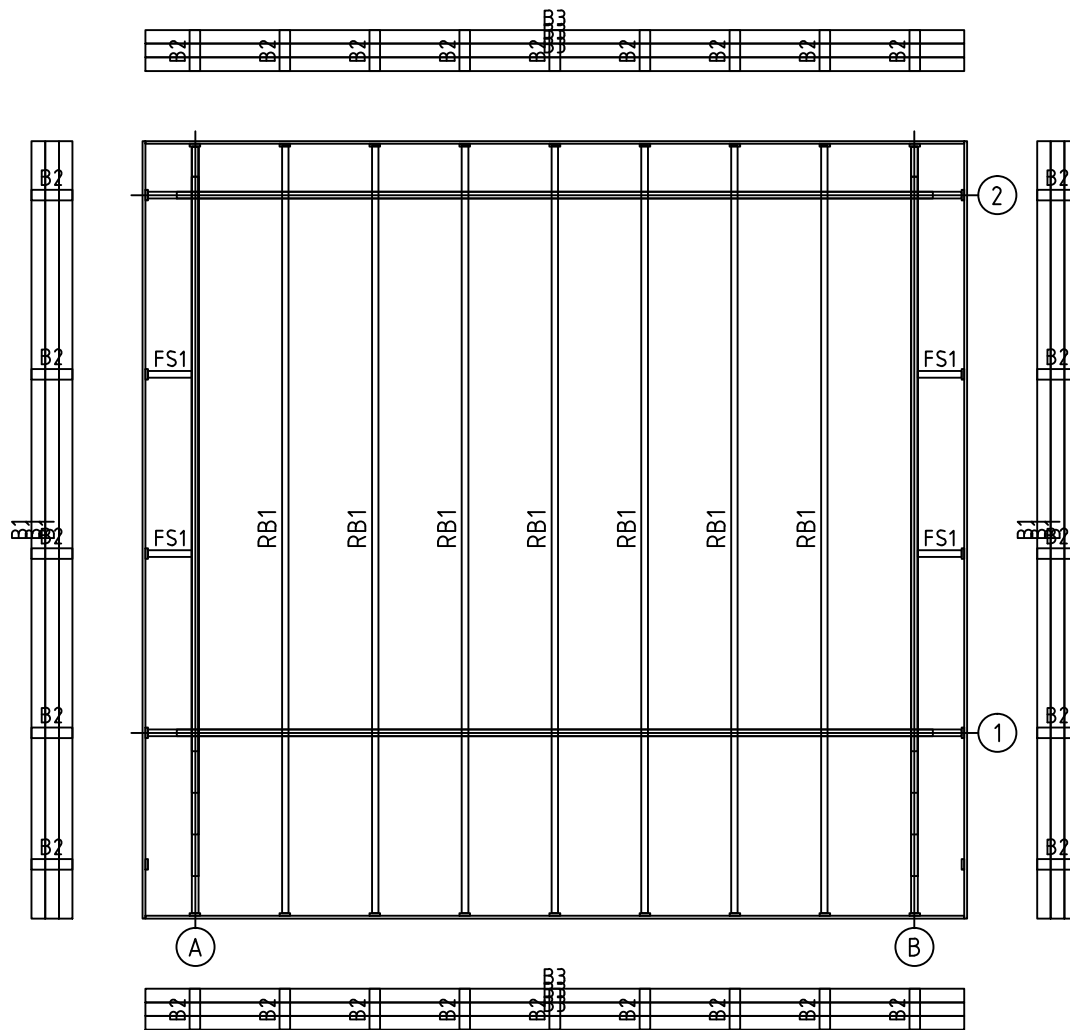


House	Kasimir 44	Sheet	4
Drawing	DACHBALKEN	Scale	1:50
Material	43x140, 18x120, 18x70	Date	09.07.2019
Drawer	SP	File	Kasimir 44.dwg

Wall-Wand-Muur A ↗

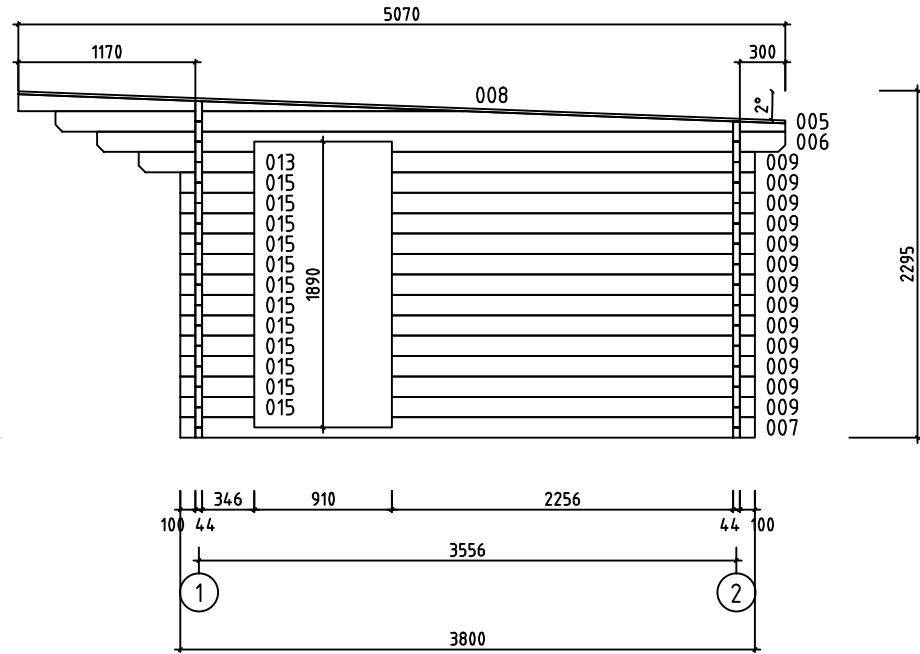


House	Kasimir 44	Sheet	5
Drawing	WALL-WAND-MUUR A	Scale	1:50
Material	44x135	Date	09.07.2019
Drawer	SP	File	Kasimir 44.dwg

Wall-Wand-Muur B ↗

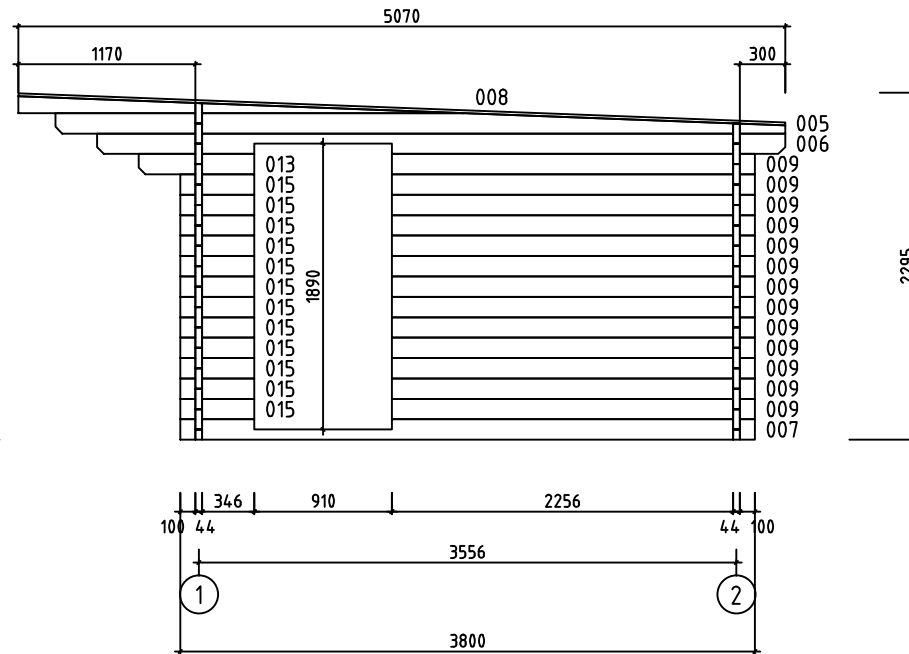


House	Kasimir 44	Sheet	6
Drawing	WALL-WAND-MUUR B	Scale	1:50
Material	44x135	Date	09.07.2019
Drawer	SP	File	Kasimir 44.dwg







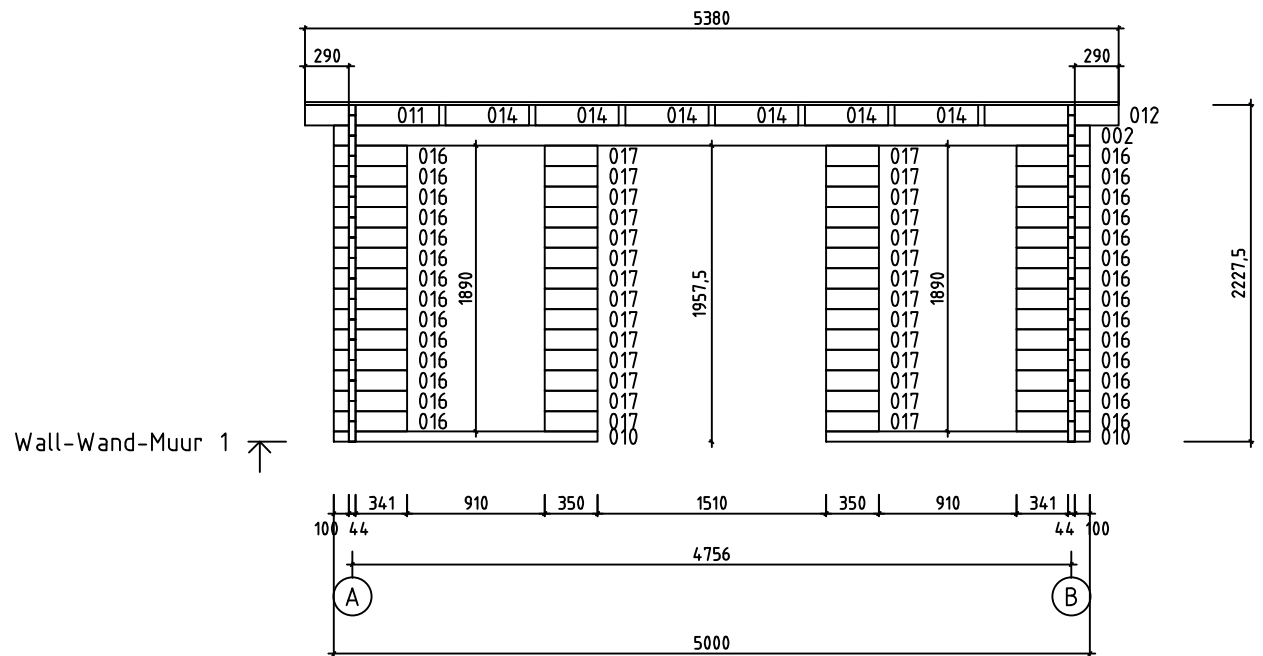















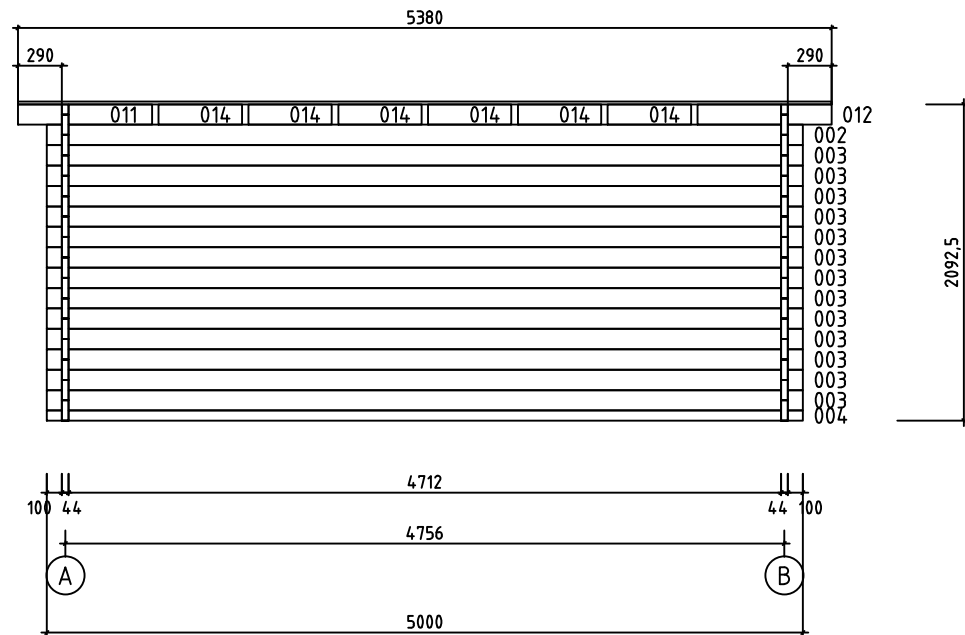

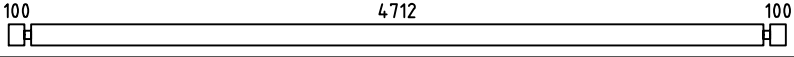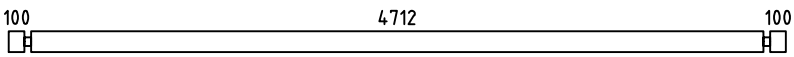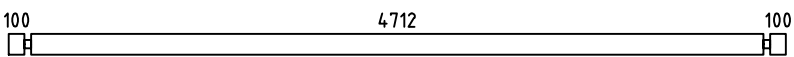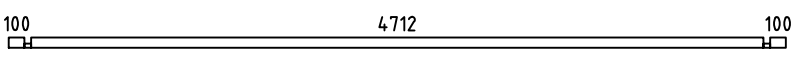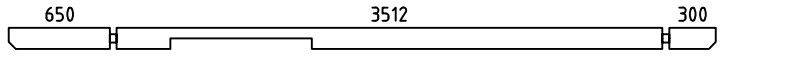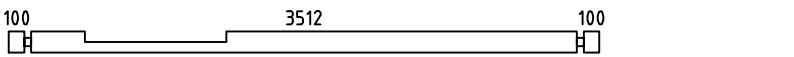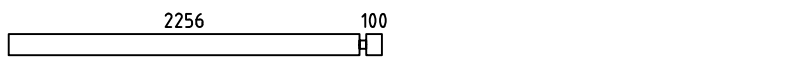


 

 
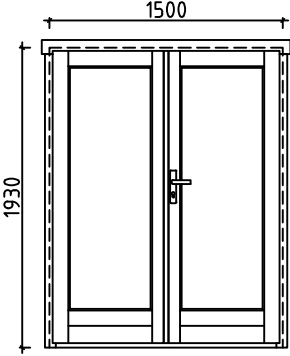
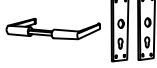


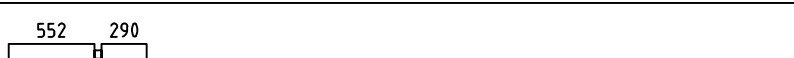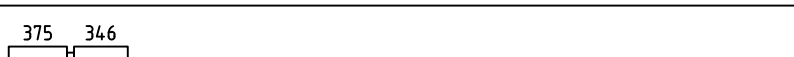 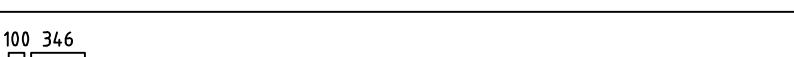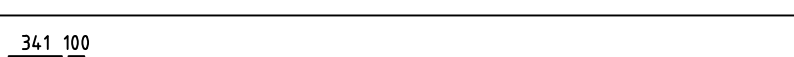 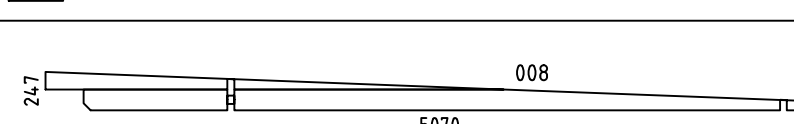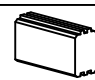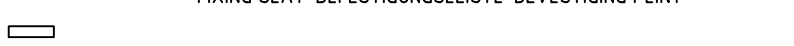
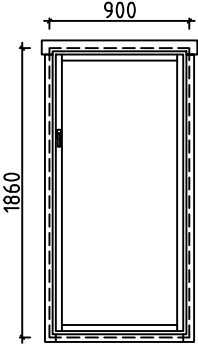

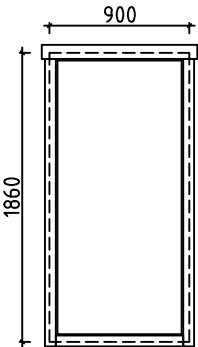
House	Kasimir 44	Sheet	7
Drawing	WALL-WAND-MUUR 1	Scale	1:50
Material	44x135	Date	09.07.2019
Drawer	SP	File	Kasimir 44.dwg

Wall-Wand-Muur 2 ↗



House	Kasimir 44	Sheet	8
Drawing	WALL-WAND-MUUR 2	Scale	1:50
Material	44x135	Date	09.07.2019
Drawer	SP	File	Kasimir 44.dwg

Pos	Specification-Bestimmung-Omschrijving	Pcs	Profile (mm)	L (mm)		
001	SPARE BEAM-ERZATZBOHLE-VOORRAADPLANK 	1	44x135	5000		
002	 PM	2	44x135	5000		
003		13	44x135	5000		
004		1	44x68	5000		
006		2	44x135	4550		
007		2	44x135	3800		
009		26	44x135	2400		
010		2	44x68	1745		
011		2	44x135	887		
012		2	44x135	886		
013		2	44x135	765		
014		12	44x135	551		
015		24	44x135	490		
016		28	44x135	485		
017		28	44x135	350		
WA-1 WB-1		2	44x247	5070		
HB	HIT BLOCK-SCHLAGHÖLZER-BLAZENPLANK 	2	44x135	300		
FS1	FIXING SLAT-BEFESTIGUNGSLEISTE-BEVESTIGING PLINT 	4	45x70	290		
B3	BOARD-BRETT-PLANK 	6	90x18	5416		
B1	BOARD-BRETT-PLANK 	6	90x18	514.2		
B2	BOARD-BRETT-PLANK 	28	70x18	270		
RB1	ROOFBEAMS-DACHBALKEN-DAKBALK 	7	43x140	5080		
R1	ROOFBOARD-DACHBRETT-DAKPLANK  or-oder-of	45+1 59+1	18x114 18x88	5380		
SS1	STORM SLAT-STURMLEISTE-STORMLIJST 	2	18x35	2060		
House	Kasimir 44	Material	File	Kasimir 44.dwg	Sheet	9

Pos	Specification-Bestimmung-Omschrijving	Pcs	Profile (mm)	L (mm)
SS2	STORM SLAT-STURMLEISTE-STORMLIJST 	2	18x35	1930
	SCREWS-SCHRAUBEN-SCHROEF FOR-FÜR-VOOR SS1, SS2 	12	Ø6.0	50
	WASHER-SCHEIBE-SCHIJF FOR-FÜR-VOOR SS1, SS2 	12	Ø6.0	18
	SCREWS-SCHRAUBEN-SCHROEF FOR-FÜR-VOOR B1, B2, B3 	96	Ø3.5	35
	DOUBLEDOR-DOPPELTÜR-DUBBELE DEUR (right-rechts-rechts) AST_ISO_PL_KAR1     	1 1 1 6	1500	1930
	WINDOW-FENSTER-VENSTER (1x right-rechts-rechts 1x left-links-links) AST_ISO_VK_KAR  	P+V 2	900	1860
	WINDOW-FENSTER-VENSTER (closed-feststehend-gesloten) AST_ISO_K_KAR 	2	900	1860

#001		5000	1
#002	1,2	5000	2
#003	2	5000	13
#004	2	5000	1
#005	A,B	4825	2
#006	A,B	4550	2
#007	A,B	3800	2
#008	A,B	2948	2
#009	A,B	2400	26
#010	1	1745	2
#011	1,2	887	2
#012	1,2	886	2
#013	A,B	765	2
#014	1,2	551	12
#015	A,B	490	24
#016	1	485	28
#017	1	350	28